
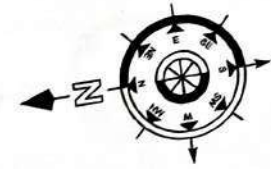


GROUND FLOOR PLAN

PROPOSED BUILDING GROUND FLOOR PLINTH AREA - 2750.00 SFT	
TITLE : GROUND FLOOR PLAN	
PROJECT: PLAN SHOWING EXTENSION OF " DEGREE COLLEGE " BUILDING AT B.B HEGDE COLLEGE KUNDAPURA	
SCALE : 1:100	
DRW : RANJITH	DATE : 29-7-2021
CONSULTANTS: VISION ASSOCIATES KUNDAPURA	
MOB : 9008961220 EMAIL : ranjithacharya20@gmail.com	
RANJITHACHARYA DCE Consulting Civil Engineer & L. B. Surveyor L. B. S. No.: 390/2019-20 KUNDAPURA - 576 201 Mob. : 9008961220 ENGINEER SIGNATURE	


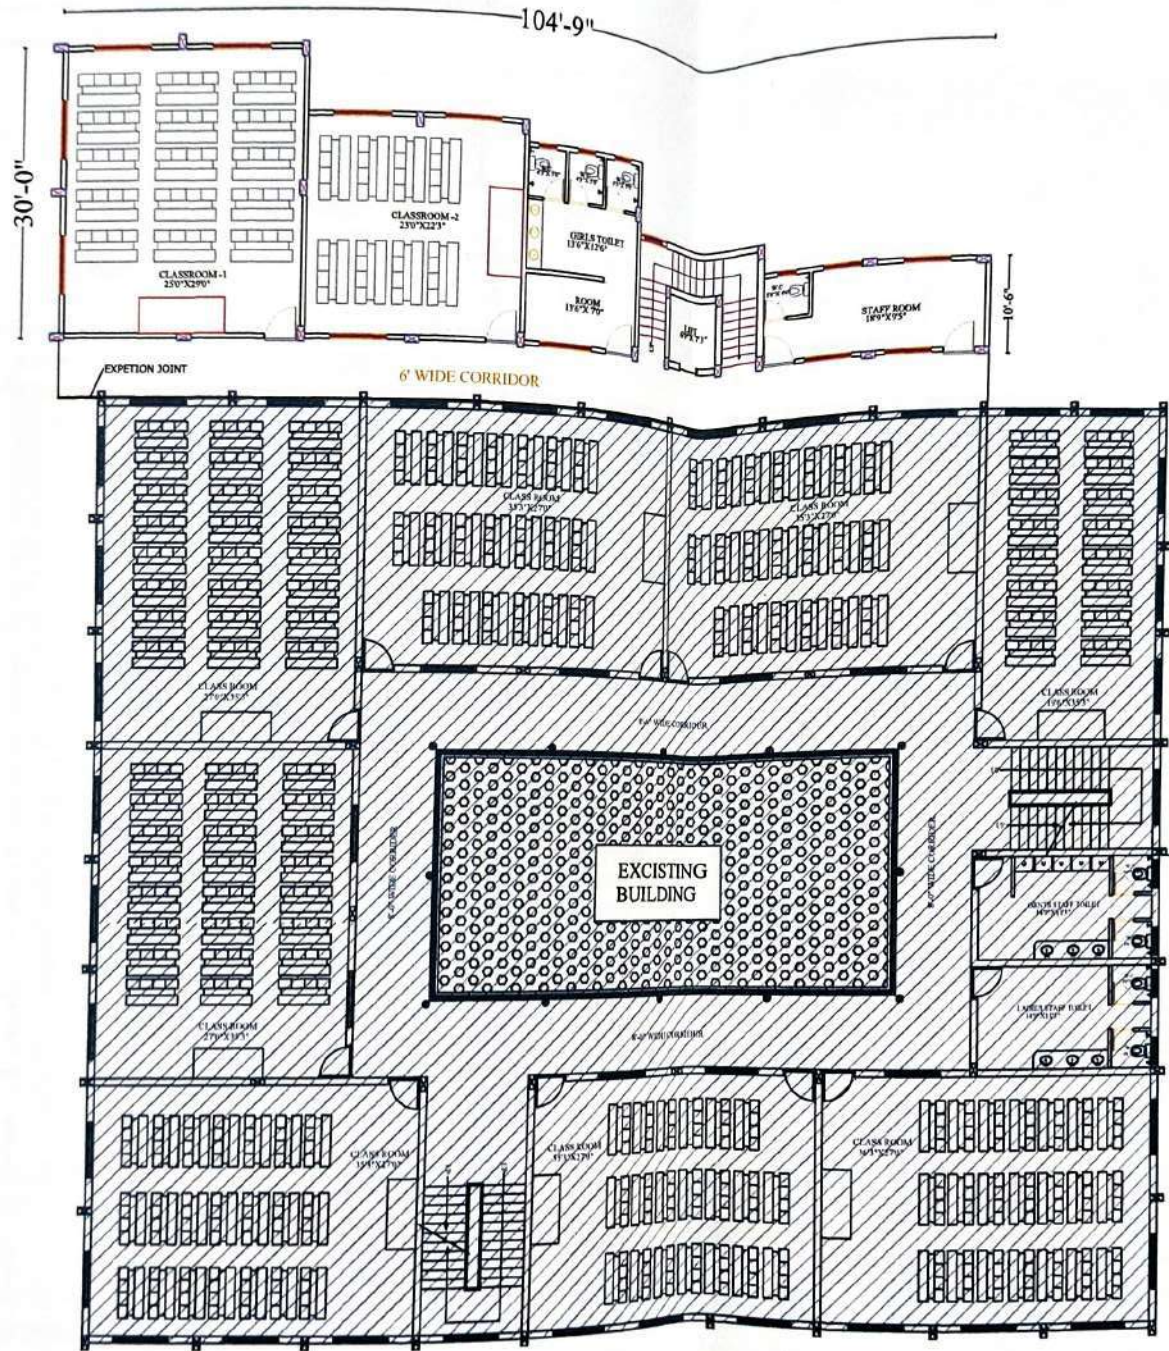



RANJITH ACHARYA DCE
 Consulting Civil Engineer & L. B. Surveyor
 L. B. S. No.: 390/2019-20
 KUNDAPURA - 576 201
 Mob. : 9008961220

PROPOSED BUILDING FIRST FLOOR
PLINTH AREA -2750.00 SFT

TITLE : FIRST FLOOR PLAN	
PROJECT : PLAN SHOWING EXTENSION OF " DEGREE COLLAGE "BUILDING AT B.B HEGDE COLLAGE KUNDAPURA	
DRW : RANJITH	SCALE : 1:100
DATE : 29-7-2021	CONSULTANTS : VISION ASSOCIATES KUNDAPURA
MOB : 9008961220 EMAIL : ranjithacharya20@gmail.com	



FIRST FLOOR PLAN

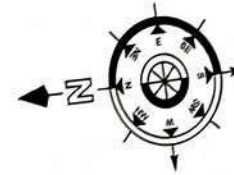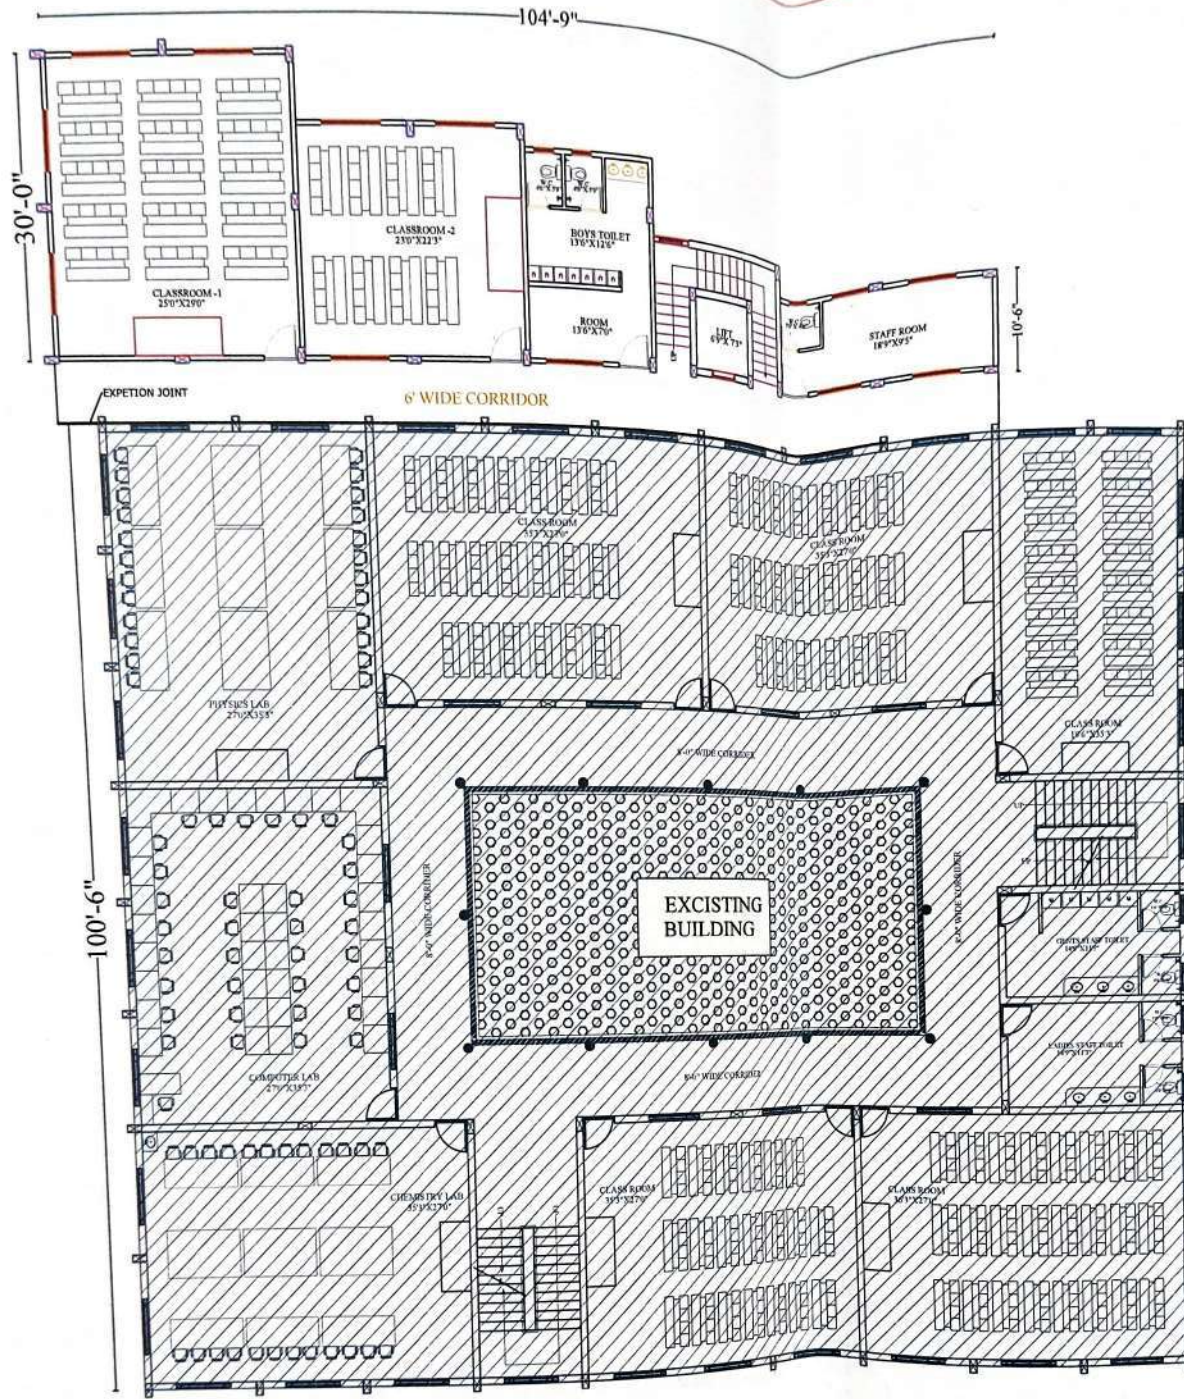

**PROPOSED BUILDING SECOND FLOOR
PLINTH AREA -2750.00 SFT**

TITLE : SECOND FLOOR PLAN	
PROJECT: PLAN SHOWING EXTENSION OF " DEGREE COLLAGE "BUILDING AT B.B HEGDE COLLAGE KUNDAPURA	
DRW : RANJITH	SCALE : 1:100
CONSULTANTS: VISION ASSOCIATES KUNDAPURA	DATE : 29-7-2021
MOB : 9008961220 EMAIL : ranjithacharya20@gmail.com	

SECOND FLOOR PLAN

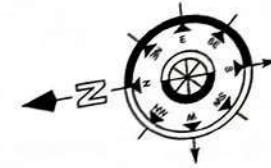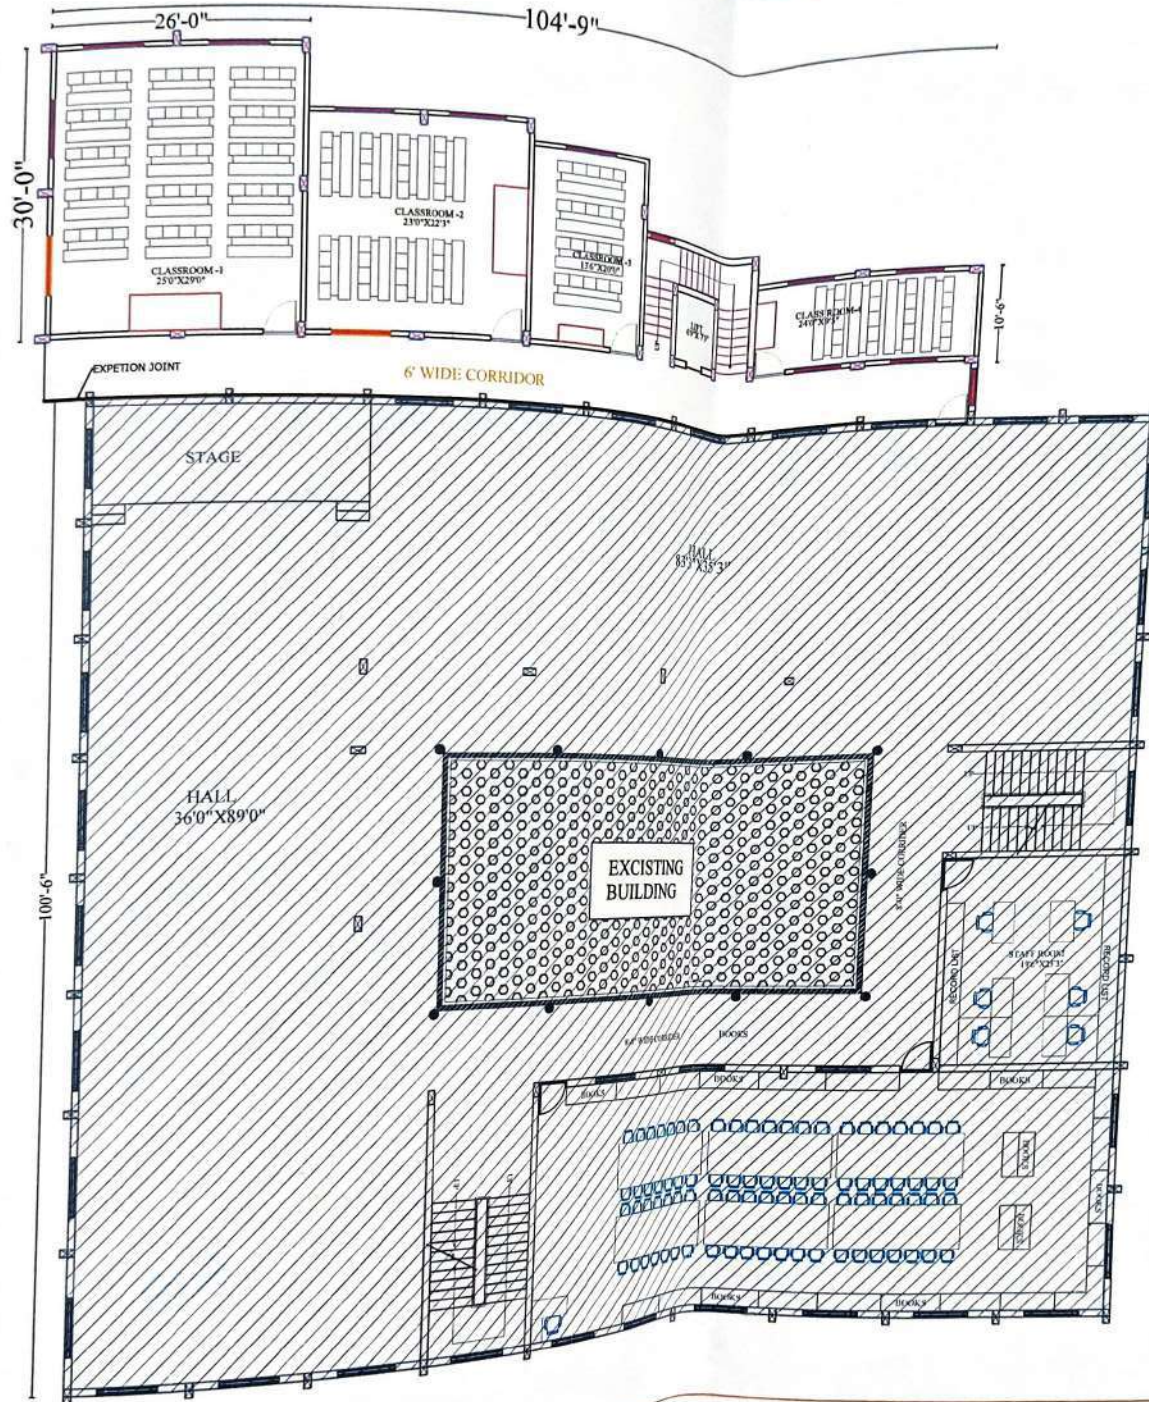


RANJITHACHARYA DCE
 Consulting Civil Engineer & L. B. Surveyor
 L. B. S. No.: 390 / 2019-20
 KUNDAPURA - 576 201
 Mob. : 9008961220

PROPOSED BUILDING TERRACE FLOOR
PLINTH AREA - 2750.00 SFT

TITLE : TERRACE FLOOR PLAN	
PROJECT:	
PLAN SHOWING EXTENSION OF " DEGREE COLLEGE "BUILDING AT B.B HEGDE COLLEGE KUNDAPURA	
	SCALE : 1:100
DRW : RANJITH	DATE : 29-7-2021
CONSULTANTS:	
VISION ASSOCIATES KUNDAPURA	
MOB : 9008961220	EMAIL : ranjithacharya20@gmail.com

TERRACE FLOOR PLAN