
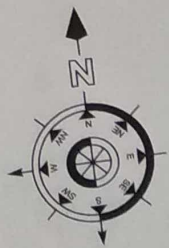


GROUND FLOOR PLAN

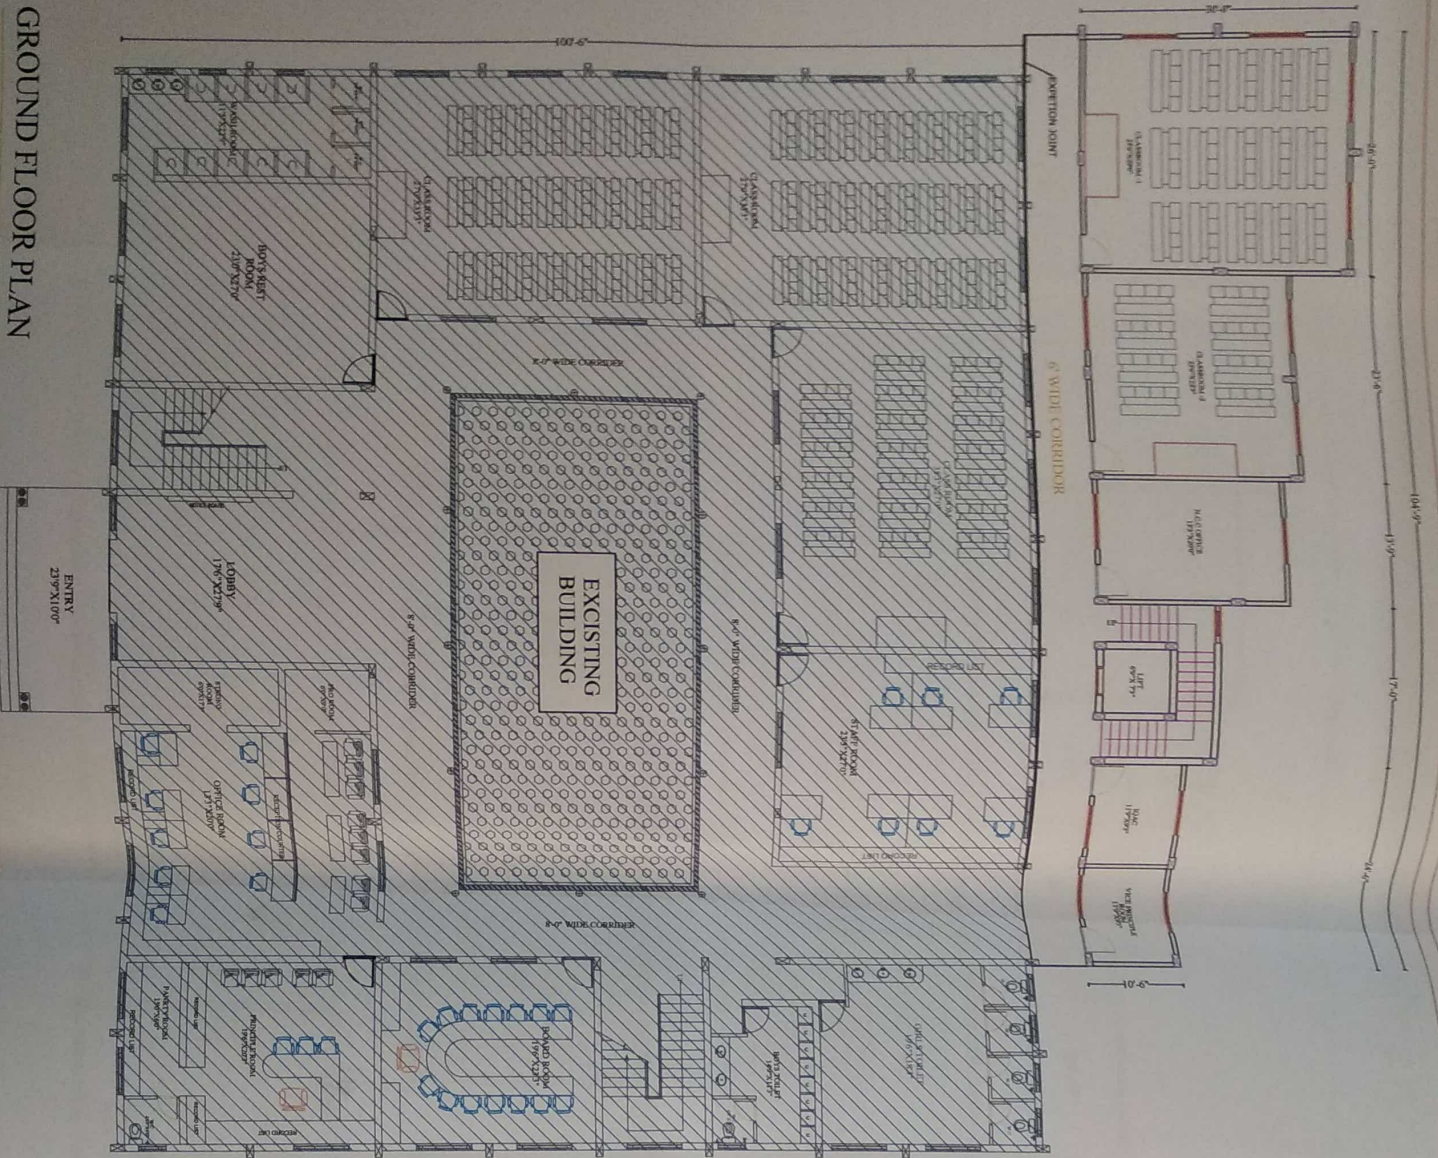

PROPOSED BUILDING GROUND FLOOR
 PLINTH AREA - 2750.00 SFT

TITLE : GROUND FLOOR PLAN

PROJECT :

PLAN SHOWING EXTENSION OF
 " DEGREE COLLAGE " BUILDING AT
 B.B HEGDE COLLAGE KUNDAPURA

SCALE : 1:100

DRW : RANJITH

DATE : 29-7-2021

CONSULTANTS :

VISION ASSOCIATES
 KUNDAPURA

MOB : 9008961220 EMAIL : ranjithacharya20@gmail.com


RANJITHACHARYA DCE

Consulting Civil Engineer & L. B. Surveyor

L. B. S. No.: 390/2019-20

KUNDAPURA - 576 201
 Mob. : 9008961220
 ENGINEER SIGNATURE

FIRST FLOOR PLAN

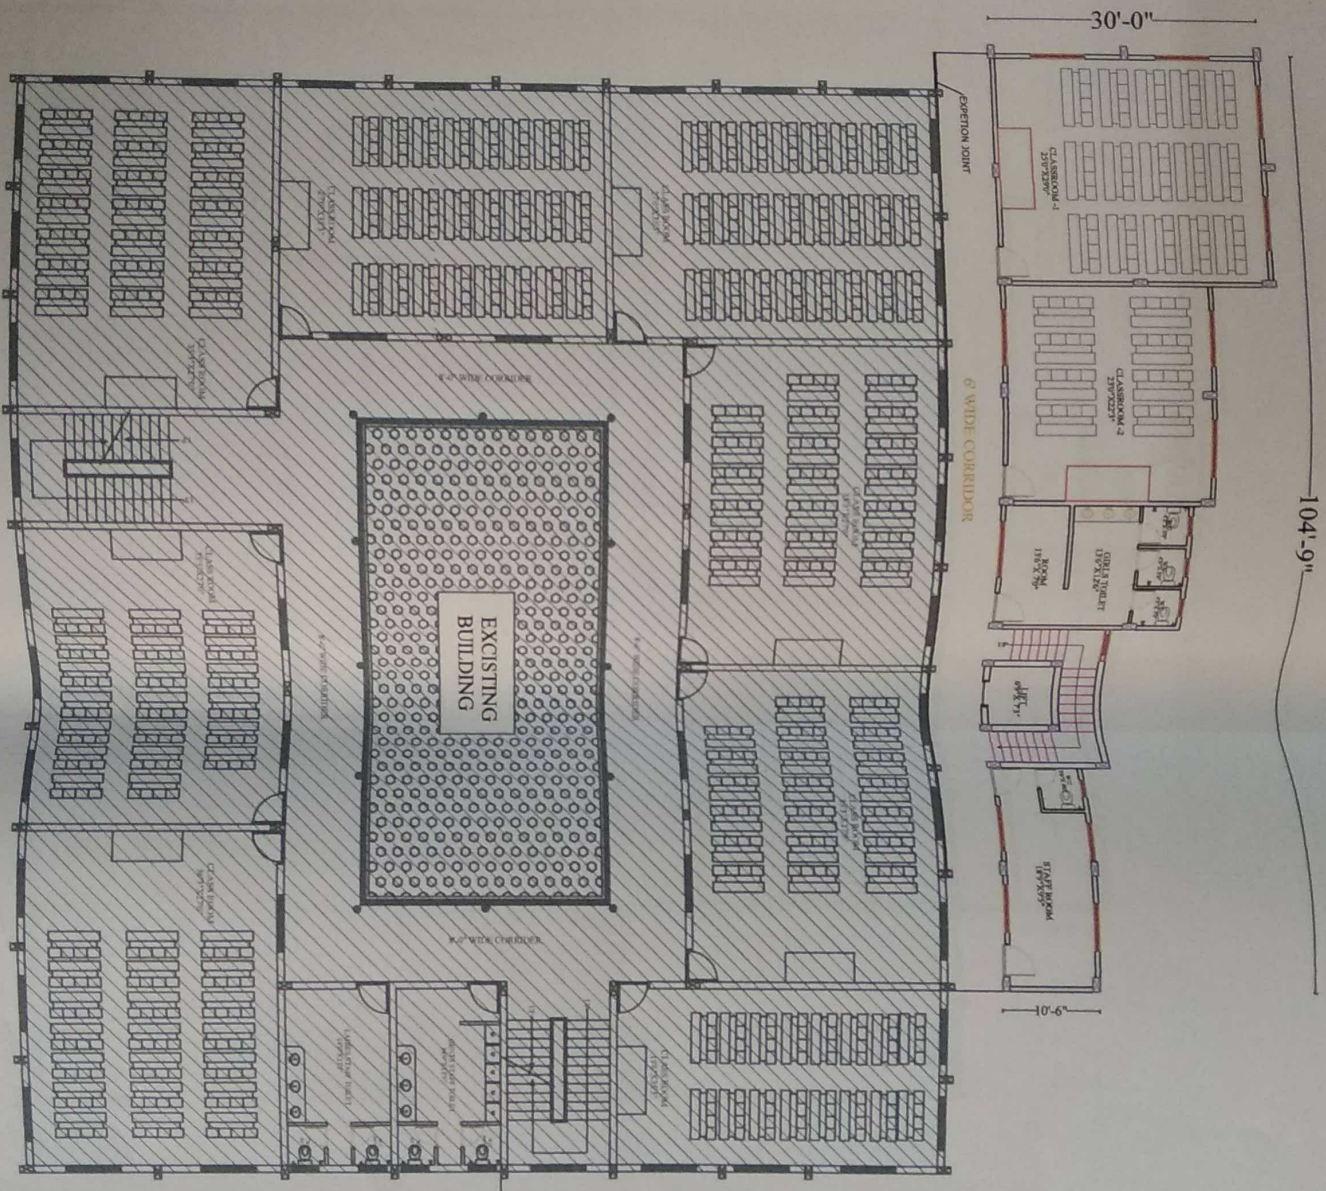

Ranjith
RANJITH ACHARYA DCE
 Consulting Civil Engineer & L. B. Surveyor
 L. B. S. No.: 396/2019-20
 KUNDAPURA - 576 201
 Mob. : 9008961220

PROPOSED BUILDING FIRST FLOOR
 PLINTH AREA - 2750.00 SFT

TITLE : FIRST FLOOR PLAN


PROJECT :
 PLAN SHOWING EXTENSION OF
 " DEGREE COLLAGE " BUILDING AT
 B. B HEGDE COLLAGE KUNDAPURA

SCALE : 1:100
DATE : 29-7-2021

CONSULTANTS :
VISION ASSOCIATES
KUNDAPURA

DRW : RANJITH
MOB : 9008961220
EMAIL : ranjithacharya20@gmail.com

SECOND FLOOR PLAN

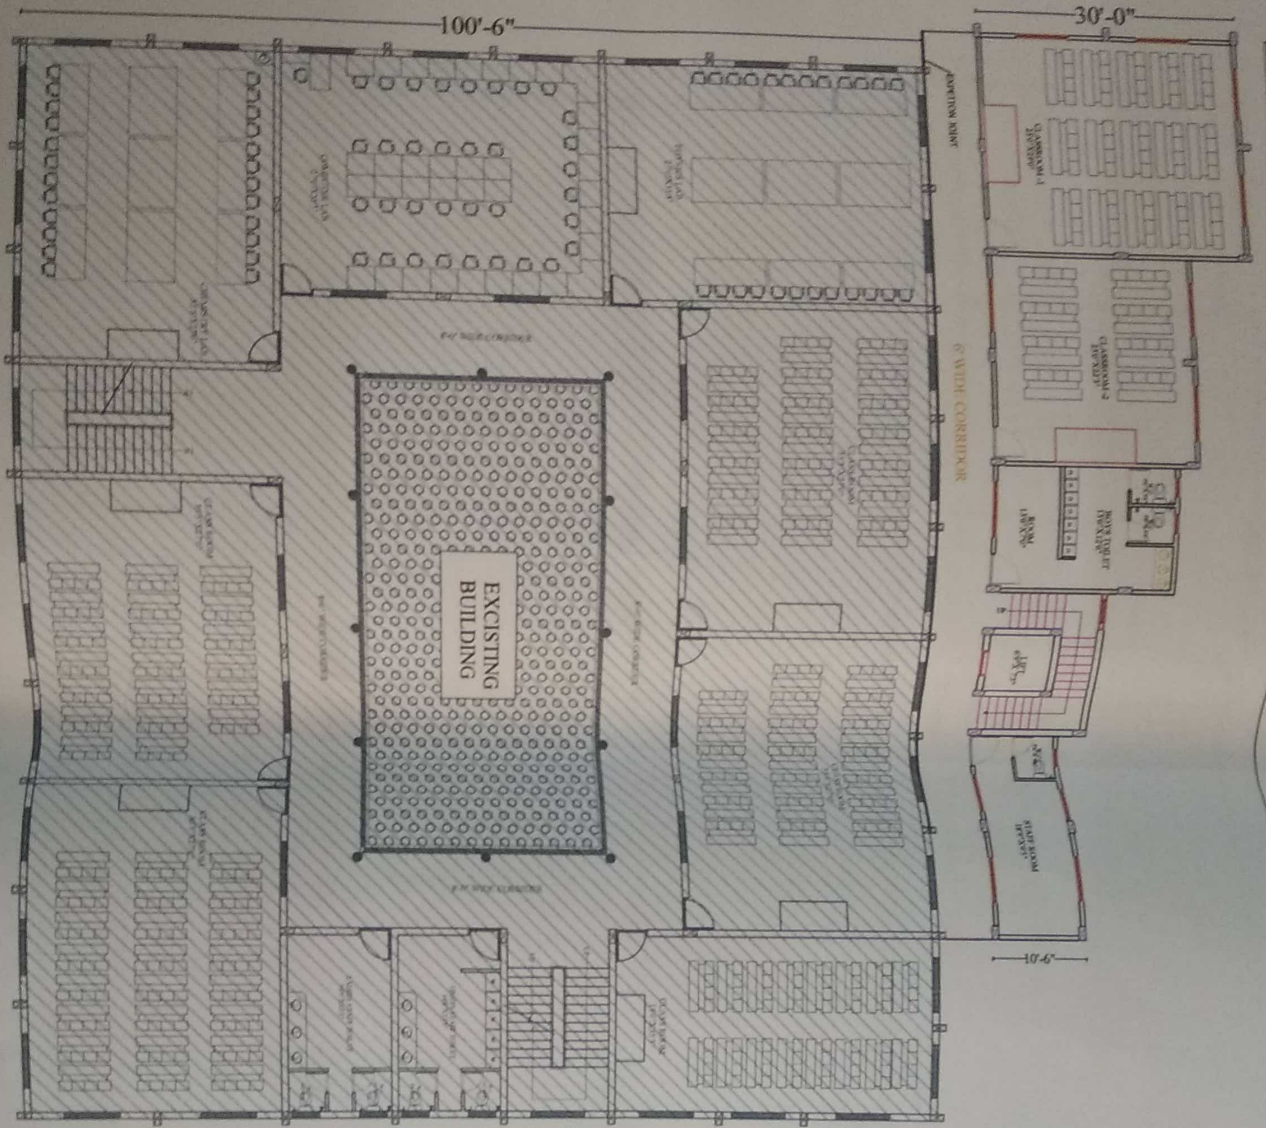

PROPOSED BUILDING SECOND FLOOR
 PLINTH AREA - 2750.00 SFT

TITLE :
 SECOND FLOOR PLAN

PROJECT:
 PLAN SHOWING EXTENSION OF
 " DEGREE COLLEGE " BUILDING AT
 B.B HEGDE COLLEGE KUNDAPURA

SCALE : 1:100



DATE : 29-7-2021

DRW : RANITH

CONSULTANTS:
 VISION ASSOCIATES
 KUNDAPURA

MOB 9008961220 EMAIL : ranithachary20@gmail.com

TERRACE FLOOR PLAN

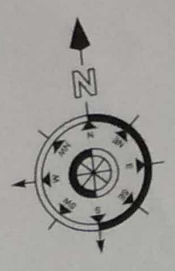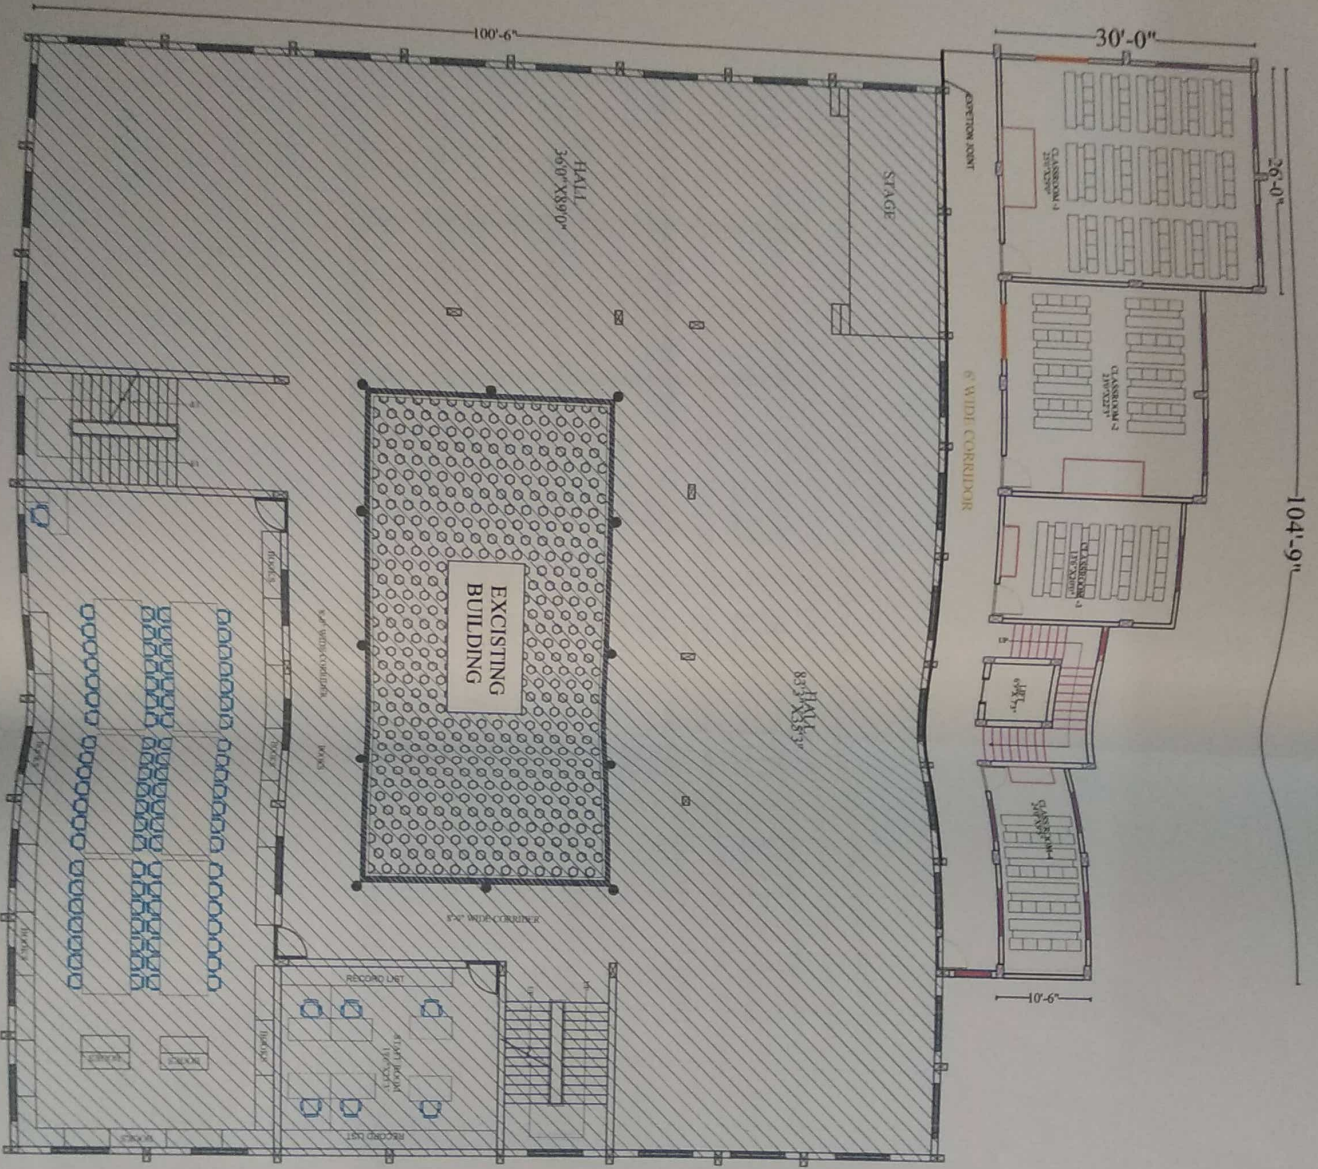

RANJITHACHARYA DCE
 Consulting Civil Engineer & L. B. Surveyor
 L. B. S. No.: 390/2019-20
 KUNDAPURA - 576 201
 Mob.: 9008961220

PROPOSED BUILDING TERRACE FLOOR
 PLINTH AREA - 2750.00 SFT

TITLE :
 TERRACE FLOOR PLAN

PROJECT:
 PLAN SHOWING EXTENSION OF
 " DEGREE COLLAGE " BUILDING AT
 B.B HEGDE COLLAGE KUNDAPURA

SCALE : 1:100
 DATE : 29-7-2021

VISION ASSOCIATES
 KUNDAPURA

MOB : 9008961220 EMAIL : ranjithacharya20@gmail.com